



City of Chicago



O2021-5122

Office of the City Clerk

Document Tracking Sheet

Meeting Date:	11/17/2021
Sponsor(s):	Martin (47)
Type:	Ordinance
Title:	Grant(s) of privilege in public way for MCZ Development
Committee(s) Assignment:	Committee on Transportation and Public Way

ORDINANCE
MCZ DEVELOPMENT
Acct. No.: 31566 - 5
Permit No: BACP1580523

Be It Ordained by the City Council of the City of Chicago:

SECTION 1. Permission and authority are hereby given and granted to MCZ DEVELOPMENT upon the terms and subject to the conditions of this ordinance to construct, install, maintain and use two (2) Balcony(s) projecting over the public right-of-way adjacent to its premises known as 4410 N CLARK ST.

Said Balcony(s) at N Clark St measure(s):

Two (2) at six point three three (6.33) feet in length and three point five (3.5) feet in width for a total of forty-four point three one (44.31) square feet.

The location of said privilege shall be as shown on prints kept on file with the Department of Business Affairs and Consumer Protection and the Office of the City Clerk.

Said privilege shall be constructed in accordance with plans and specifications approved by the Department of Transportation (Division of Project Development) Department of Transportation (Division of Project Development), Department of Transportation (Office of Underground Coordination), and Department of Water Management Department of Transportation (Division of Project Development) and Department of Planning and Development.


This grant of privilege in the public way shall be subject to the provisions of Section 10-28-015 and all other required provisions of the Municipal Code of Chicago.

The grantee shall pay to the City of Chicago as compensation for the privilege #BACP1580523 herein granted the sum of one hundred fifty (\$150.00) per annum in advance.

A 25% penalty will be added for payments received after due date.



The permit holder agrees to hold the City of Chicago harmless for any damage, relocation or replacement costs associated with damage, relocation or removal of private property caused by the City performing work in the public way.

Authority herein given and granted for a period of five (5) years from and after 07/20/2021.

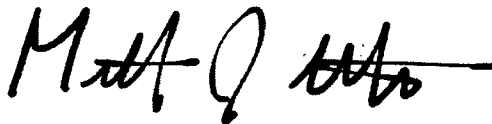


Alderman:

Matt Martin 47th Ward

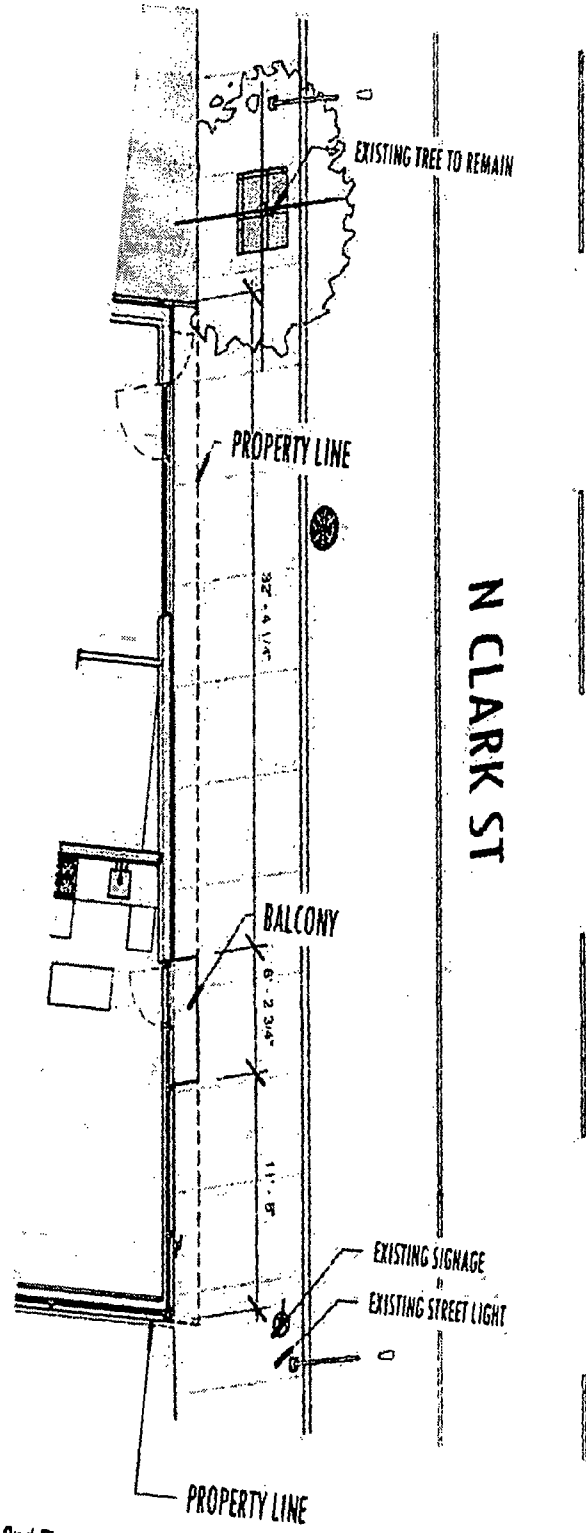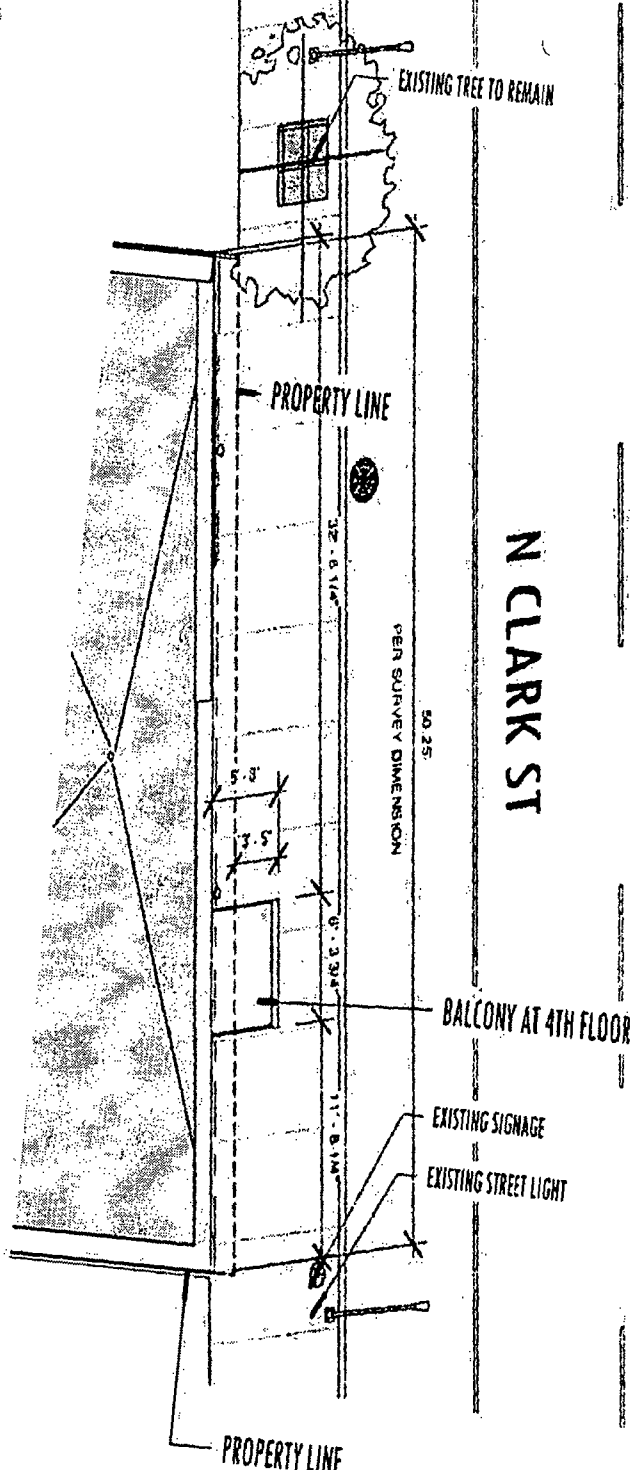

1 Site Plan ROW
3/32" = 1'-0"

2 2nd Floor Proposed ROW
3/32" = 1'-0"

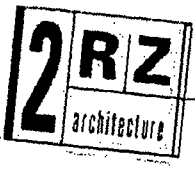

MCZ Development
4410 APARTMENTS

ROW DRAWINGS

SK1.0

05-22-20



Department of Business Affairs and Consumer Protection
Small Business Center - Public Way Use Unit

City Hall - 121 N. LaSalle Street, Room 800, Chicago, IL 60602

312-74-GOBIZ / 312-744-6249 • (312) 744-1944 (TTY)

<http://www.cityofchicago.org/bacp>

11/17/2021

Alderman Matt Martin
Ward # 47
City of Chicago
City Hall, Room 800
121 N. LaSalle Street
Chicago, IL 60602

Re: An ordinance to use and maintain a portion of the public right-of-way for **2 Balcony(s)** for **MCZ DEVELOPMENT**, adjacent to the premises known as **4410 N CLARK ST.**

Dear Alderman **Matt Martin**:

The applicant referenced above has requested the use of the public right-of-way for **Balcony(s)**. An ordinance has been prepared by the Department of Business Affairs and Consumer Protection - Small Business Center - Public Way Use Unit for presentation to the City Council. Because this request was made for properties located in your ward, as approved by you as per the attached, I respectfully request that you introduce the attached ordinance at the next City Council meeting.

If you have any questions regarding this ordinance, please contact Anthony Bertuca at (312) 744-5506.

Department of Business Affairs and Consumer Protection